
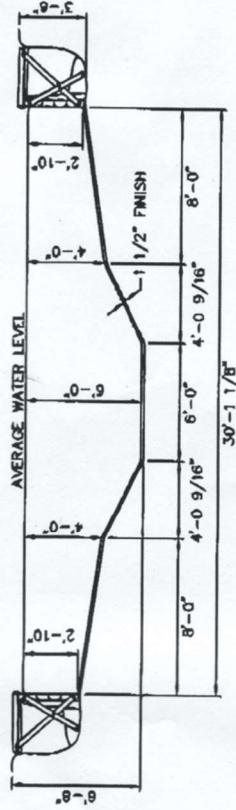
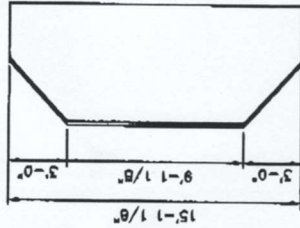


DIAGONALS	
A to B	5'-5 1/2"
A to C	19'-6 1/2"
A to D	25'-0"
A to E	27'-8"
A to F	30'-3 1/4"
A to G	29'-2 3/8"
A to H	24'-8 3/8"
A to I	16'-0 5/8"
A to J	15'-1 1/8"
A to K	12'-9 5/8"
A to L	3'-7 1/4"
B to C	14'-1 1/8"
B to D	19'-6 1/2"
B to E	22'-2 7/8"
B to F	25'-4 7/8"
B to G	24'-8 3/8"
B to H	20'-7 3/4"
B to I	15'-1 1/8"
B to J	16'-0 5/8"
B to K	14'-10 5/8"
B to L	8'-4 3/4"
C to D	5'-5 1/2"
C to E	8'-4 3/4"
C to F	14'-10 5/8"
C to G	16'-0 5/8"
C to H	15'-1 1/8"
C to I	20'-7 3/4"
C to J	24'-8 3/8"
C to K	25'-4 7/8"
C to L	22'-2 7/8"
D to E	3'-7 1/4"
D to F	12'-9 5/8"
D to G	15'-1 1/8"
D to H	16'-0 5/8"
D to I	24'-8 3/8"
D to J	29'-2 3/8"
D to K	30'-3 1/4"
D to L	27'-8"
E to F	10'-0"
E to G	12'-9 5/8"
E to H	14'-10 5/8"
E to I	25'-4 7/8"
E to J	30'-3 1/4"
E to K	31'-8 1/2"
E to L	30'-1 1/8"

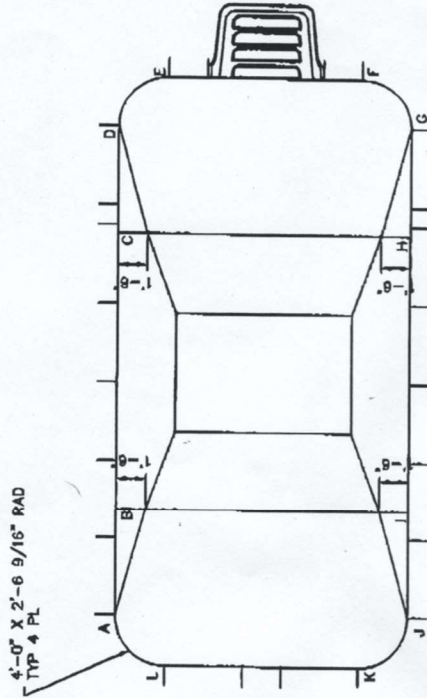

15 X 30 RECTANGLE

O/N: EX1530RE-48-72SPRT-6S	HAND: NONE	DATE: 8/16/04
CODE: ESK-CUSTOMKIT	S.O.# ****	PERIMETER: 86'-0"
CUSTOMER: PIO-PREMIER	STEP: STP-PER64TS	AREA: 448.7 SQ. FT.
TAG NAME: BRINDLEY2	RECIRC: HAYWARD 1084	DRAWN BY: J. DAWSON
P.O.#: ****	DIVING: NON-DIVING	SCALE: 1/8" = 1'-0"